


# PREPARATION FOR FIRE BOLT

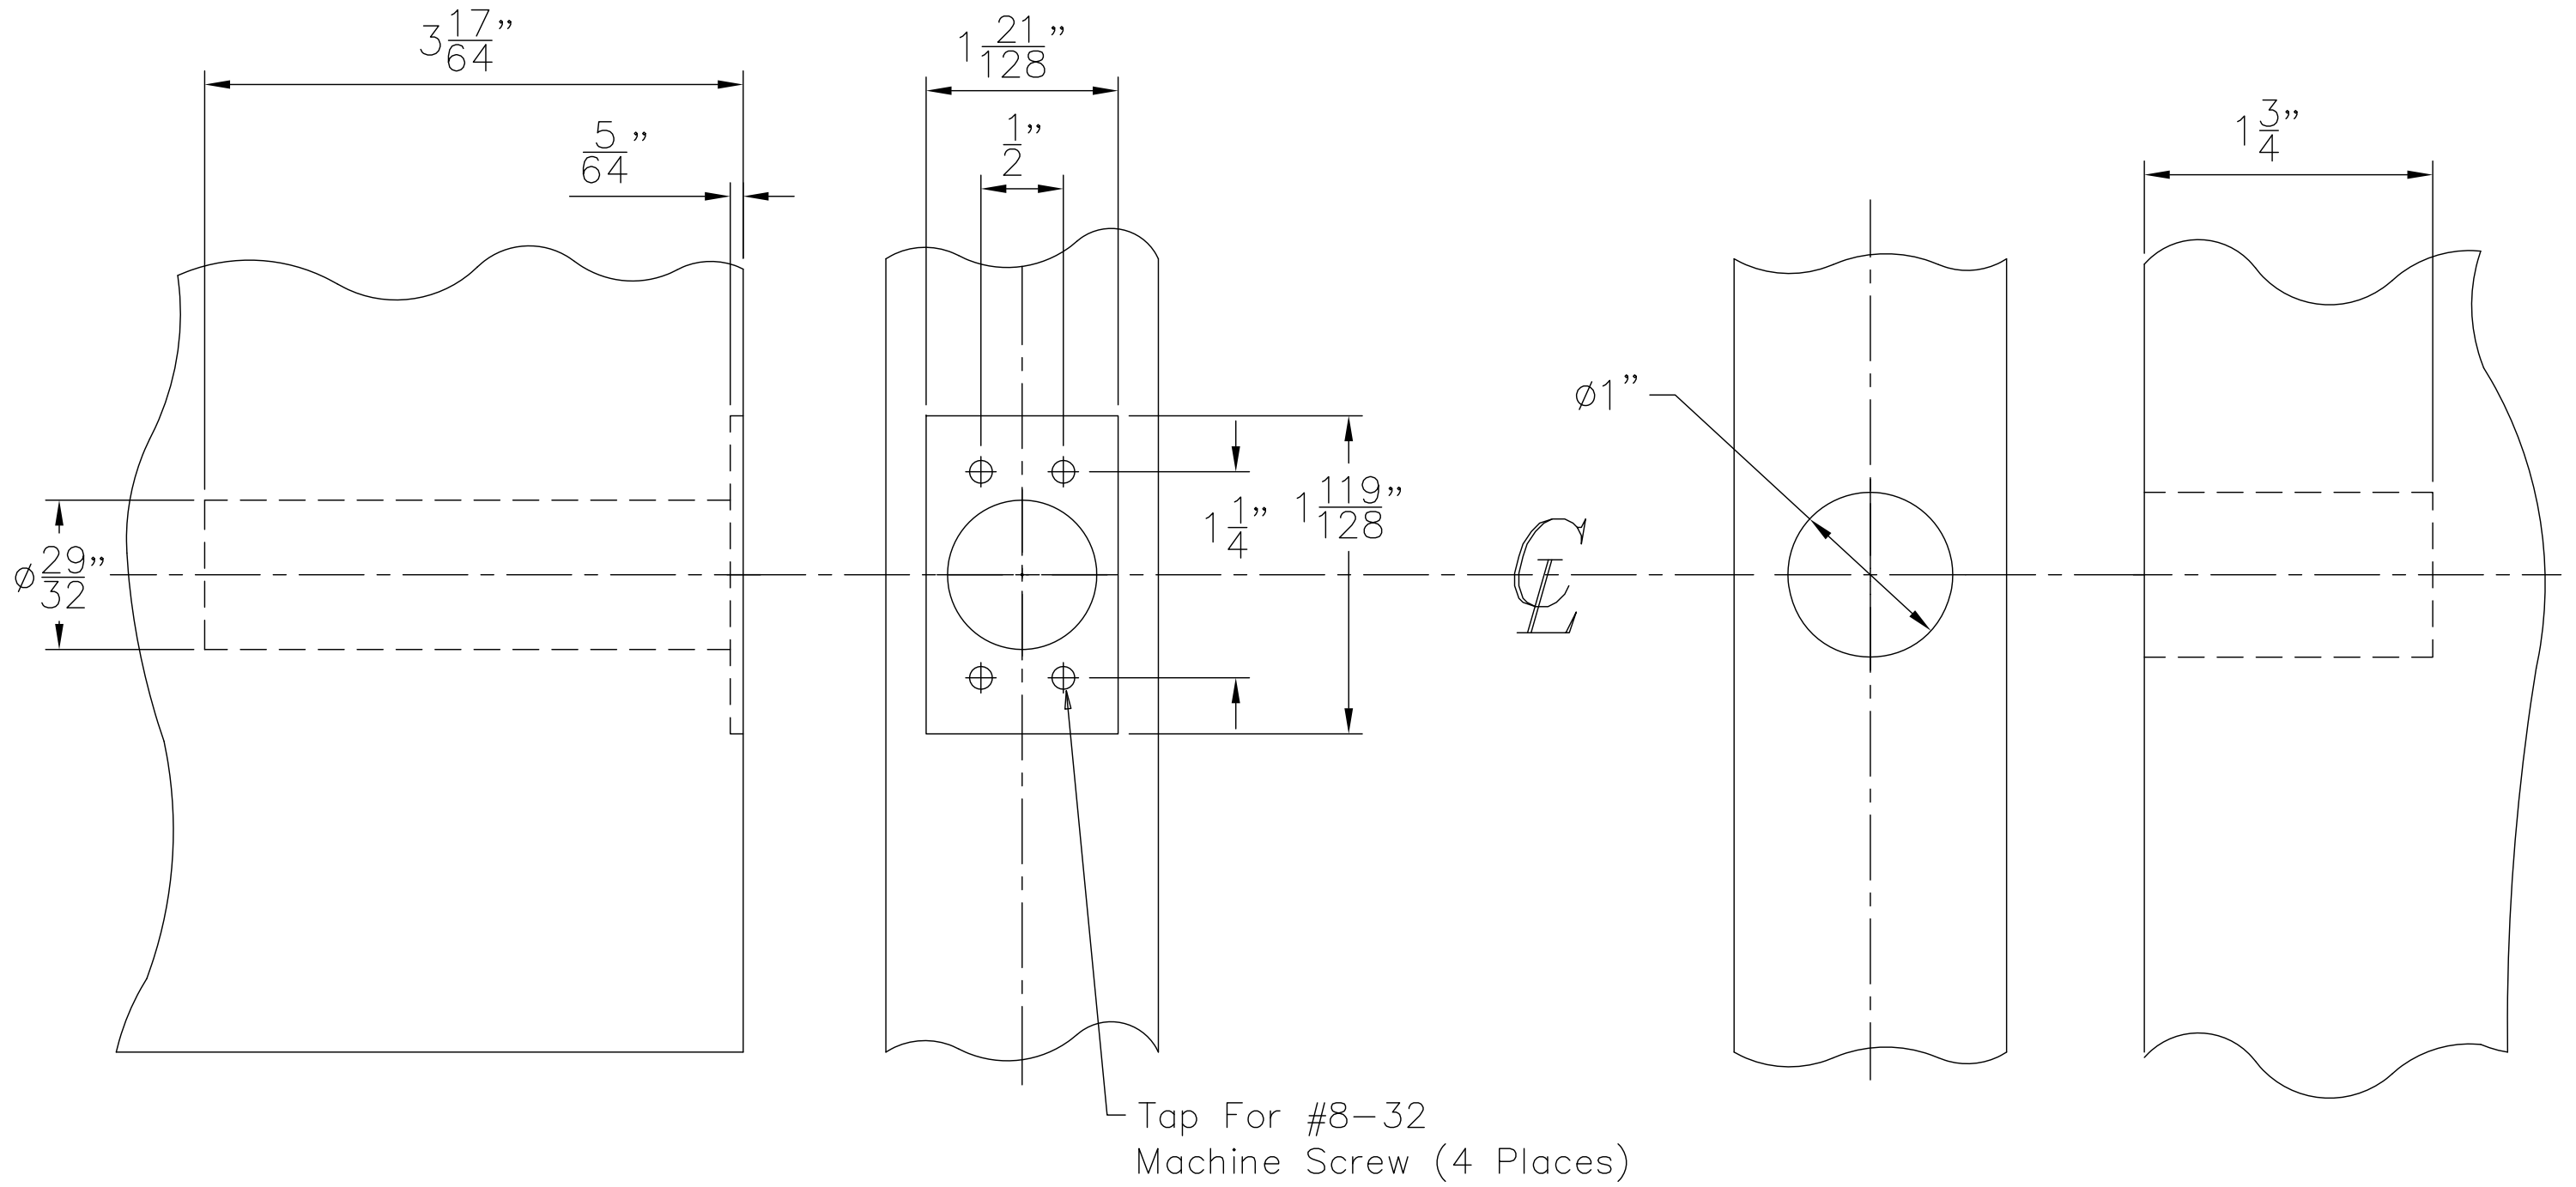

FRONT VIEW

SIDE VIEW

SIDE VIEW

FRONT VIEW

INACTIVE DOOR

ACTIVE DOOR