


TOWNSTEEL LATCH LOCK TEMPLATE FOR FULL LIP XIC STRIKE

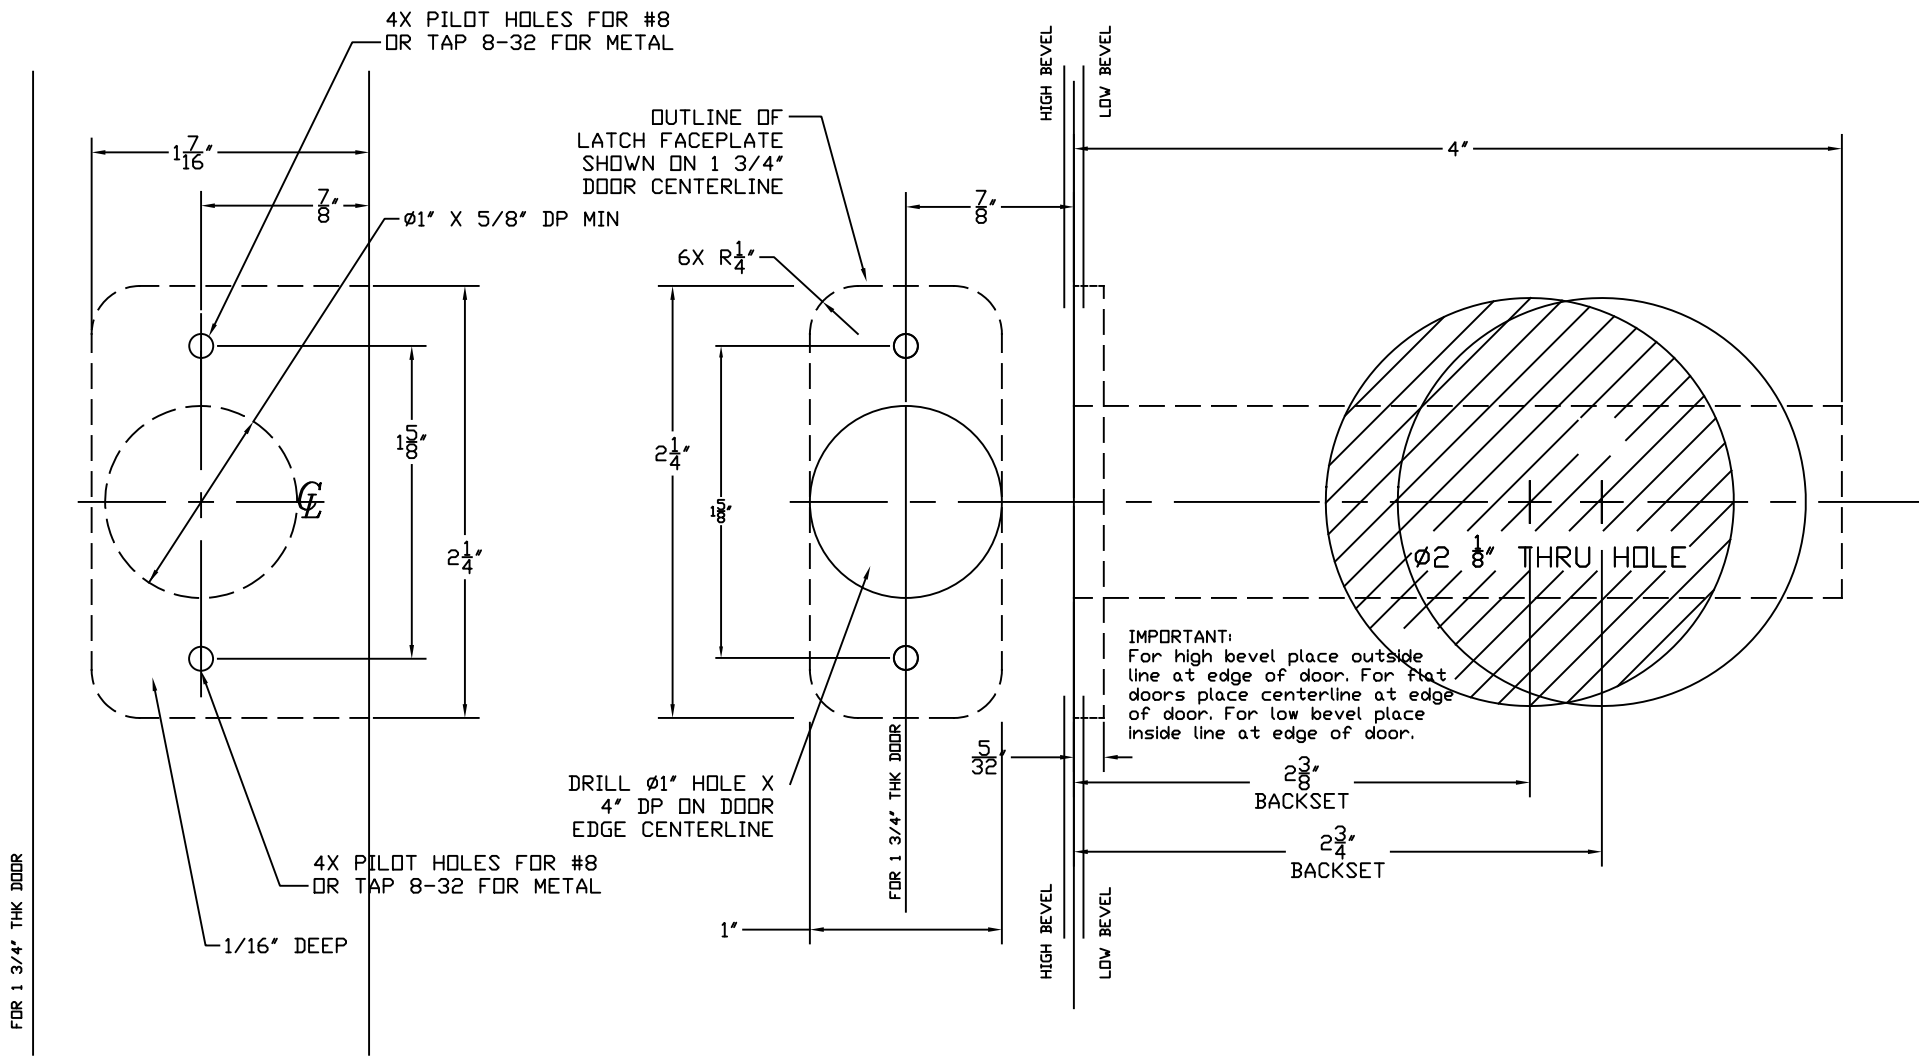

FOR 1 3/4" THK DOOR

1" X 2 1/4" FACE PLATE