




BOTTOM LATCH & 227 STRIKE

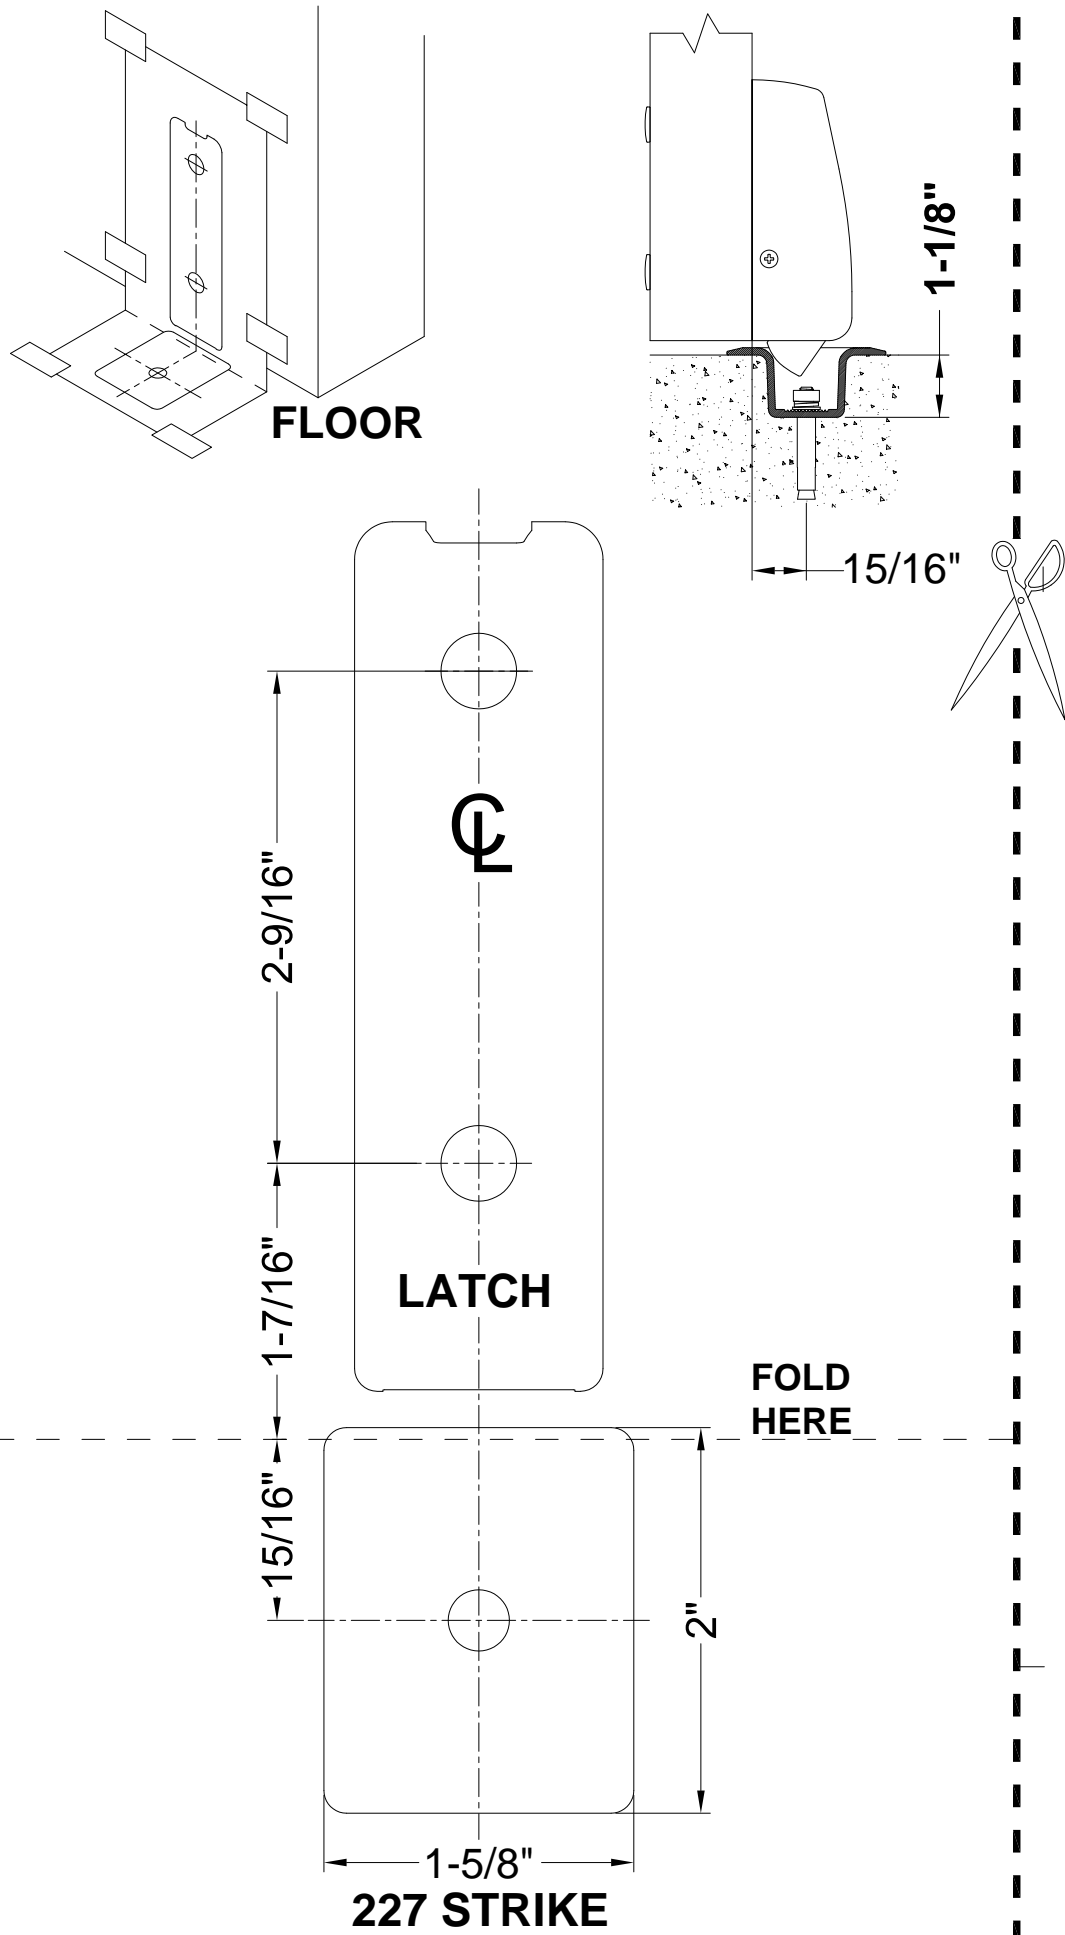


BOTTOM LATCH & 224 STRIKE

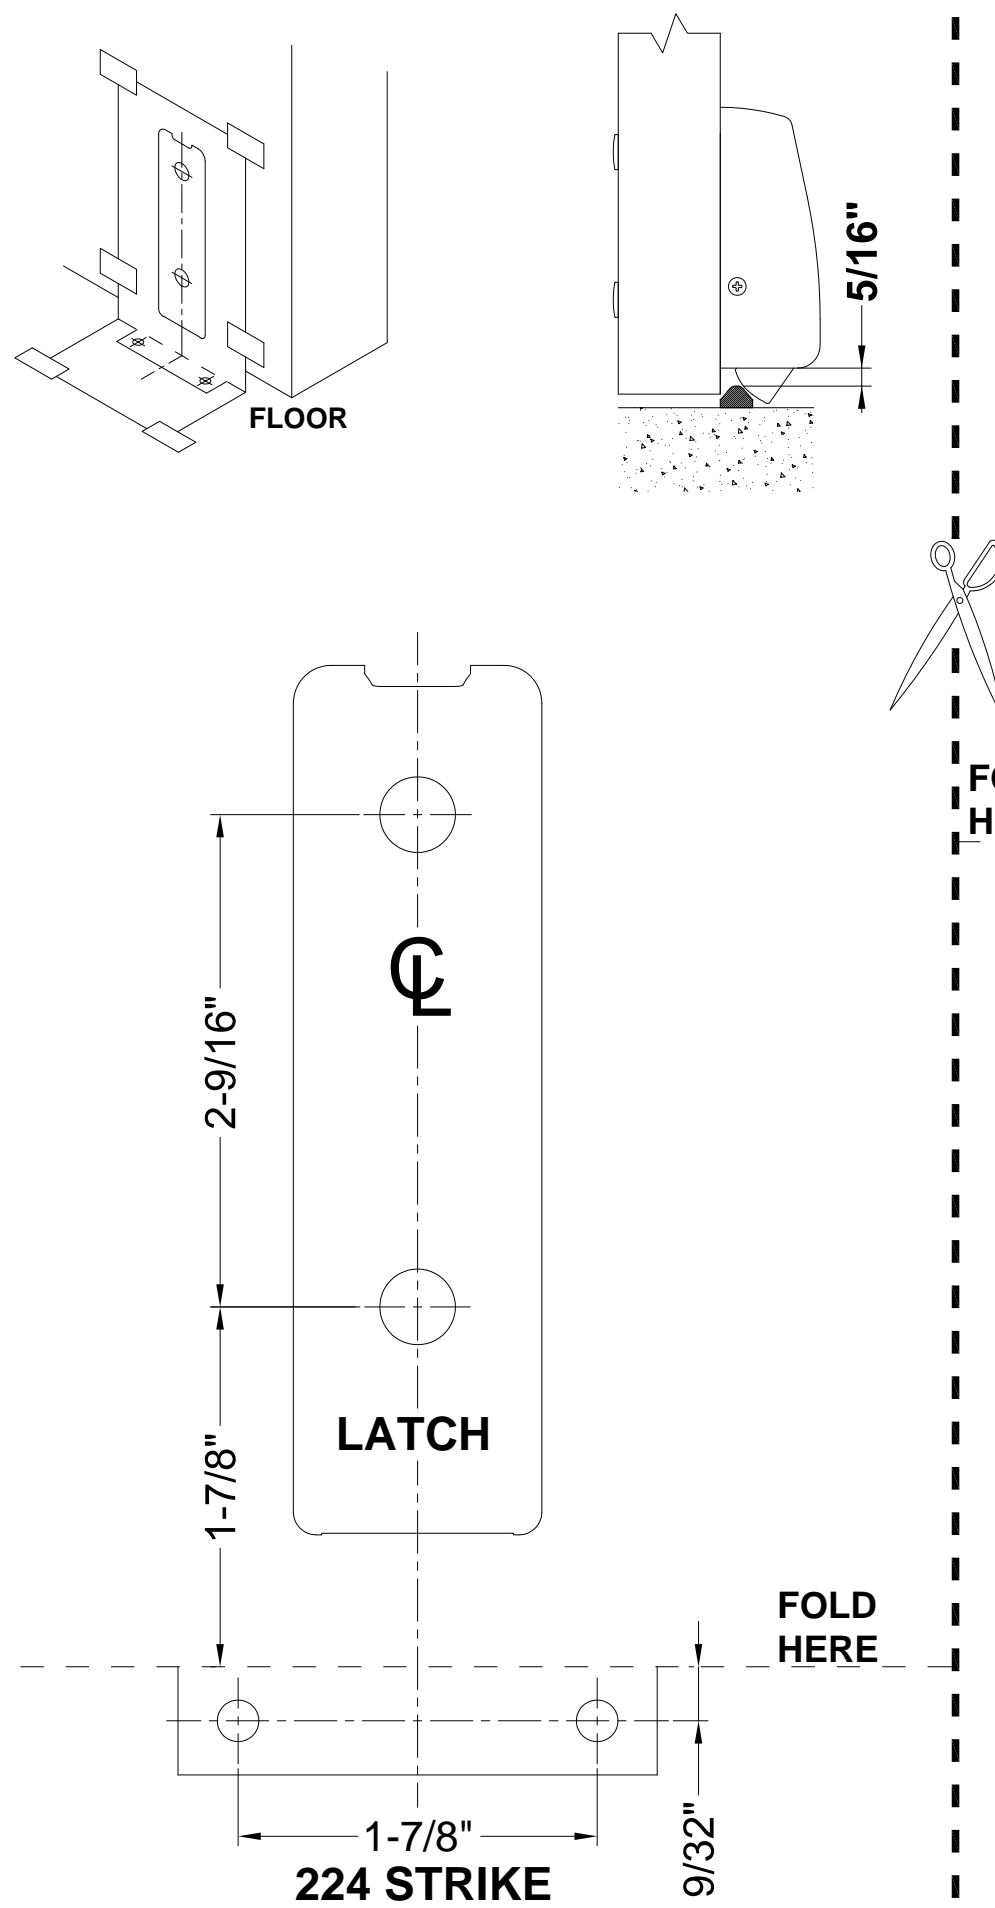

TOP LATCH & 108 STRIKE

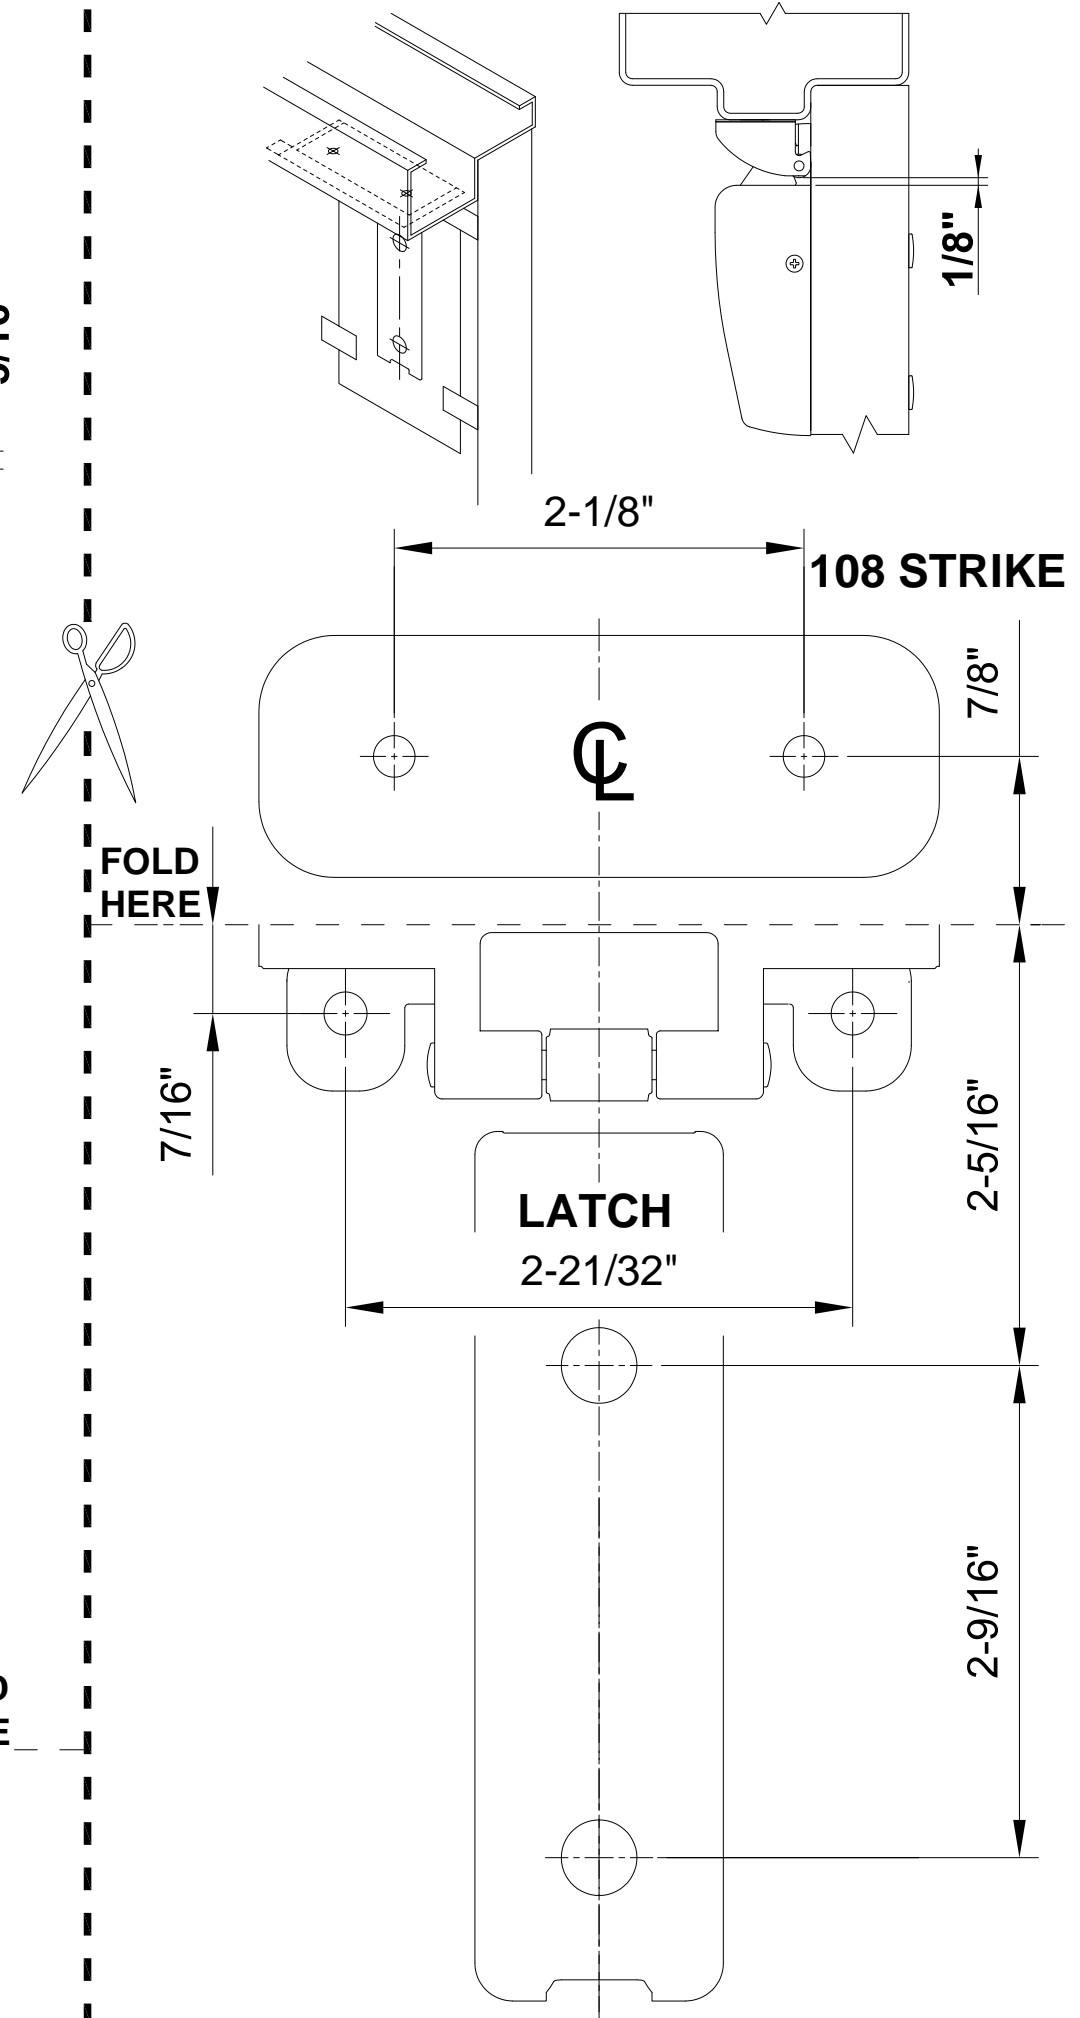

TOP LATCH & 215 STRIKE

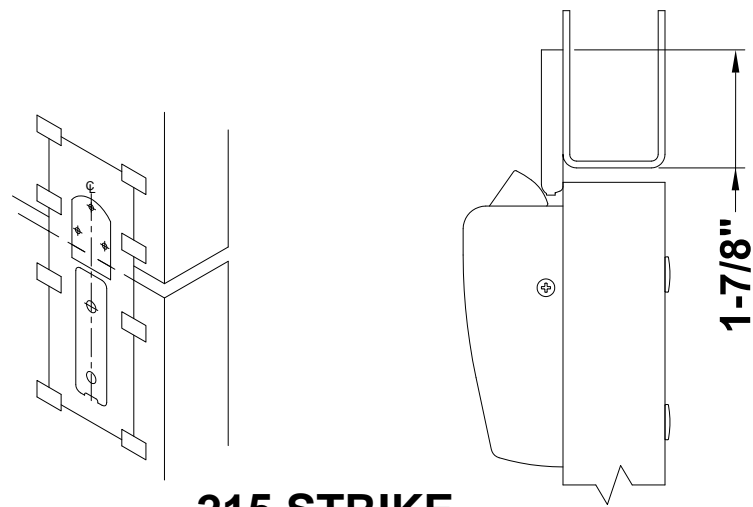

215 STRIKE

1-1/8"

1-1/8"

5/8"


1-27/32"

2-9/16"


TOP OF DOOR

3/16"

LATCH

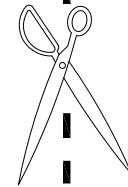


BOTTOM LATCH & 225 STRIKE

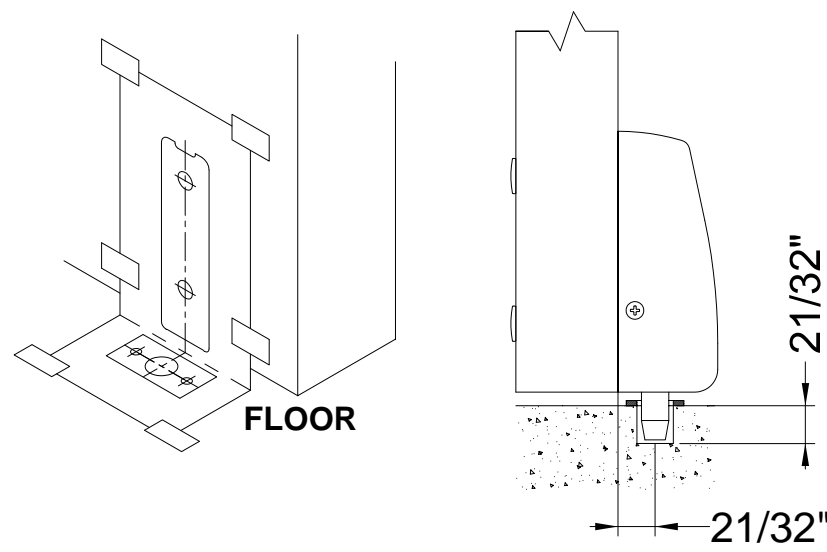


FLOOR

21/32"

21/32"

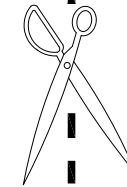


BOTTOM LATCH & 226 STRIKE

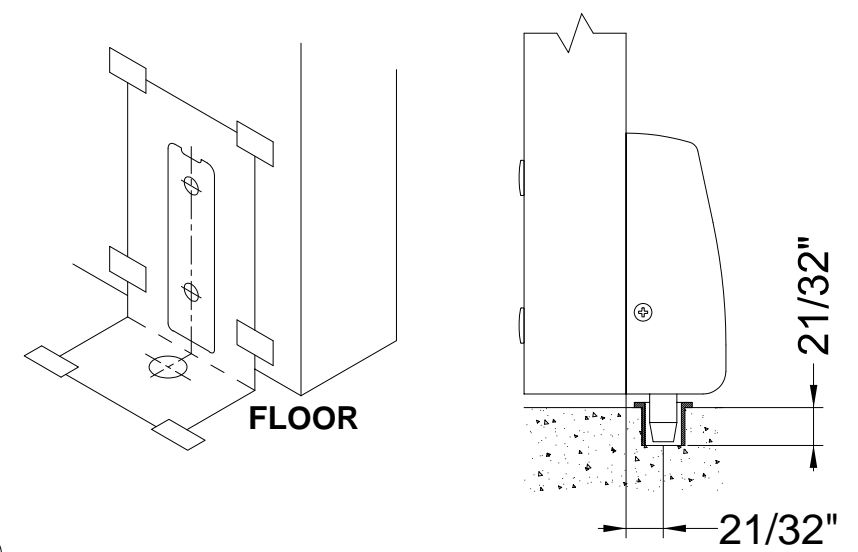

FLOOR


21/32"

21/32"

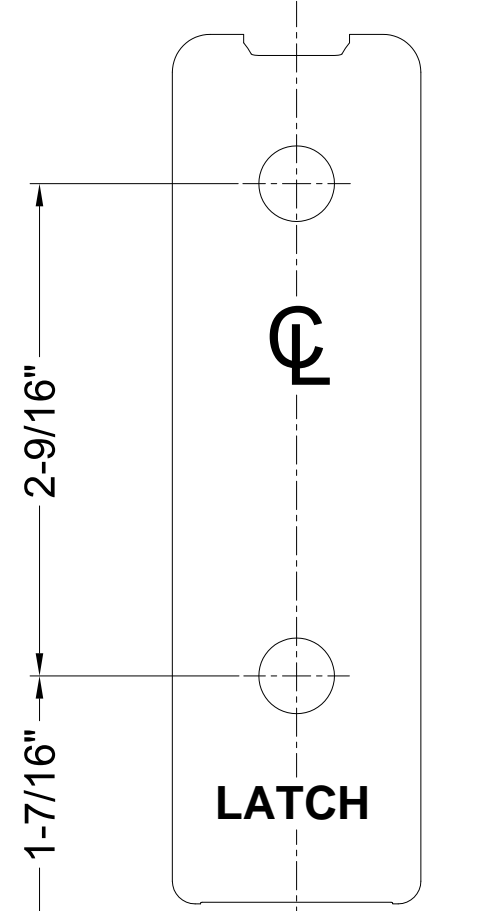

2-9/16"


1-7/16"

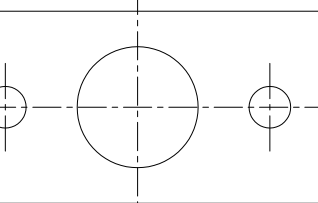

21/32"


225 STRIKE

FOLD HERE

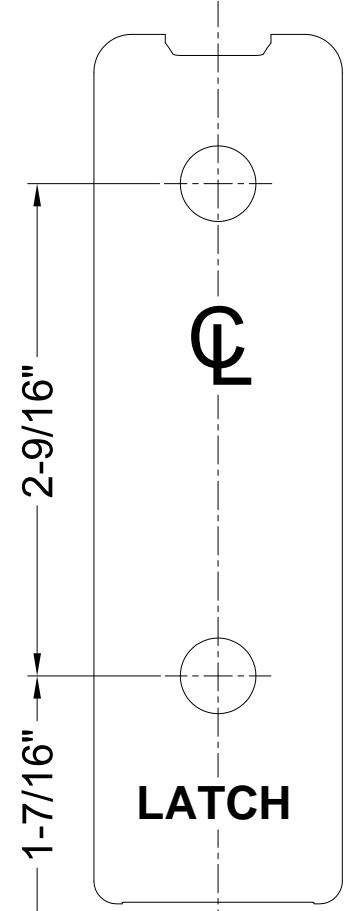

2-9/16"

1-7/16"

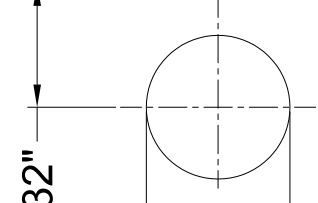

21/32"

226 STRIKE

FOLD HERE